


Pinnacle Select

OUTSWING BI-FOLD DOOR

SECTION DETAILS

SCALE: 3" = 1'-0"

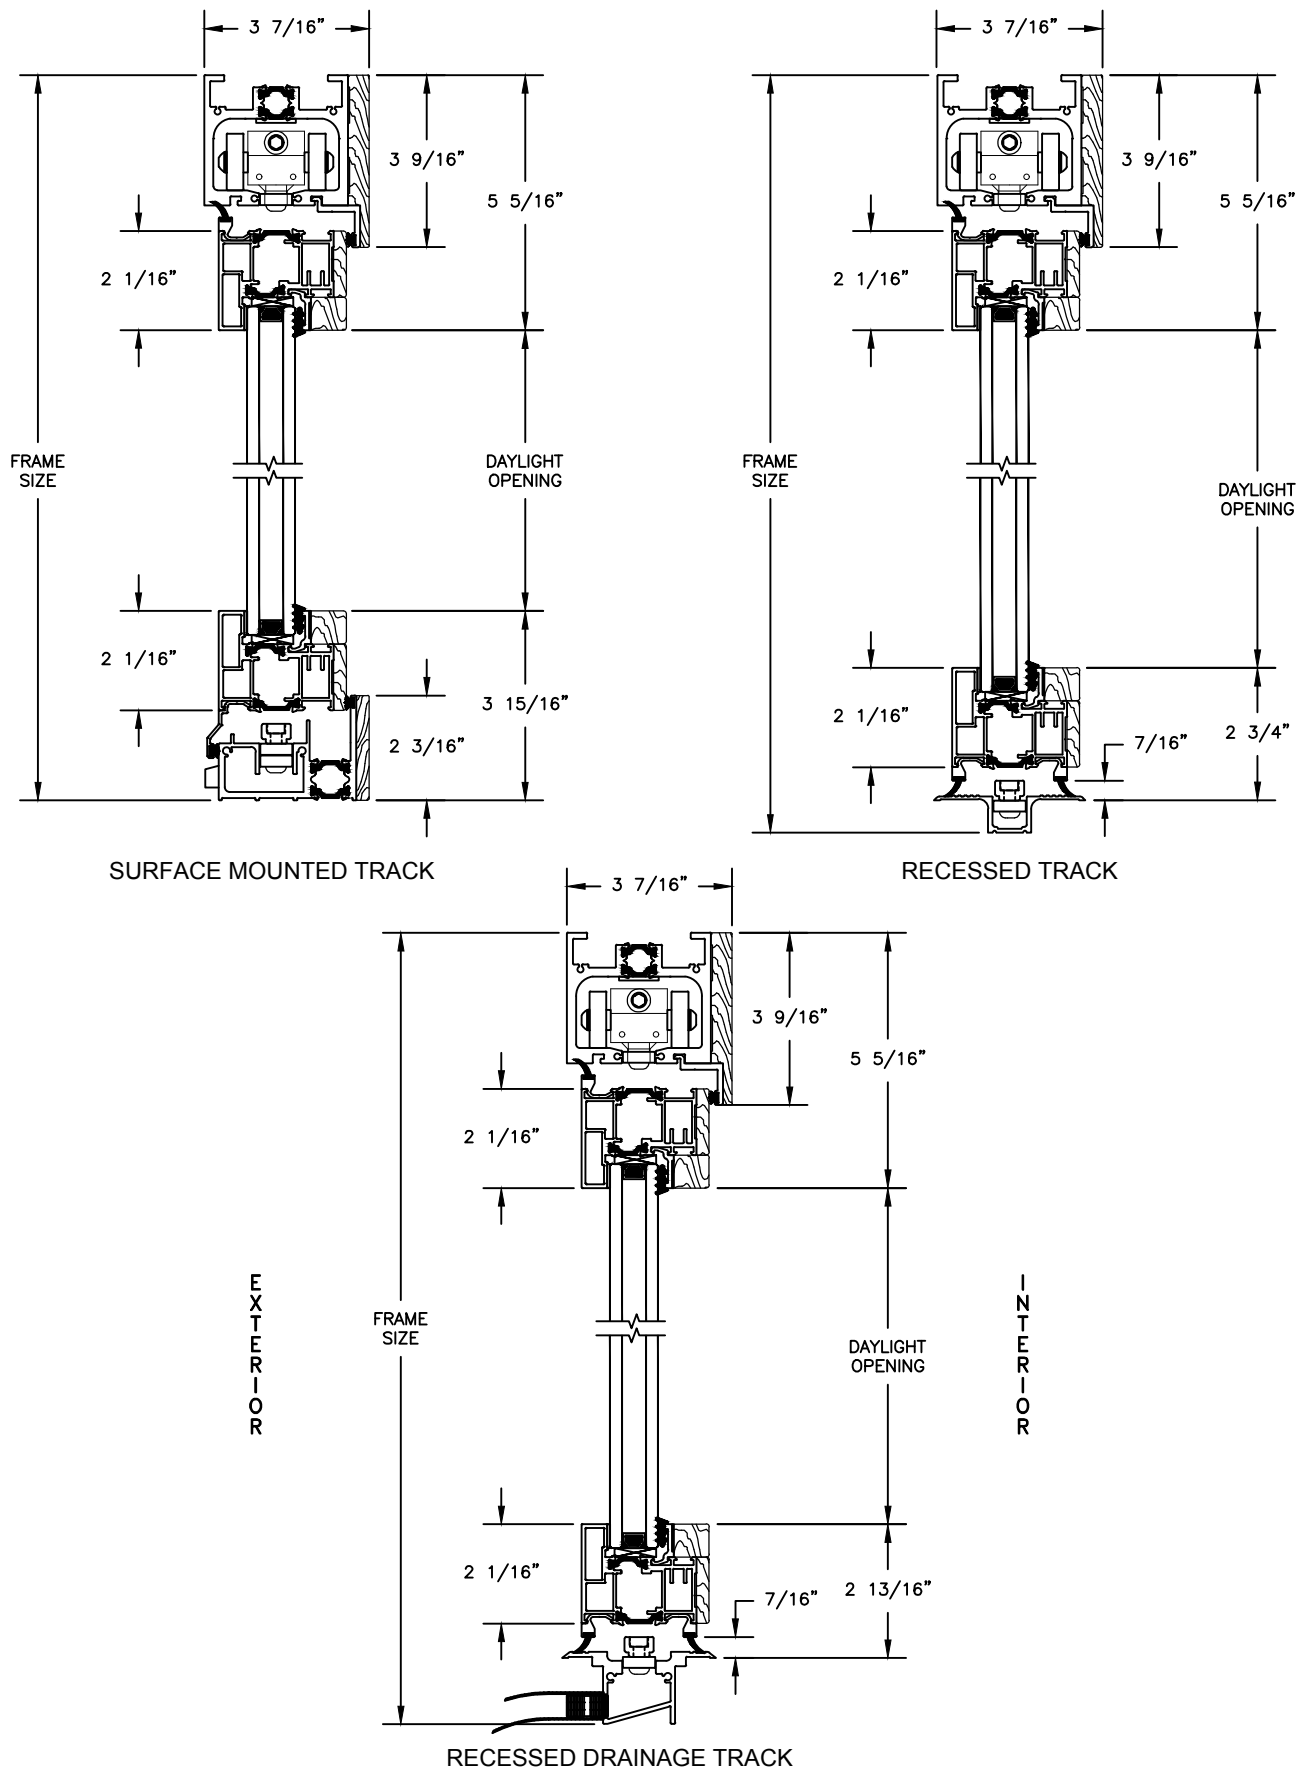


Pinnacle Select

OUTSWING BI-FOLD DOOR


SECTION DETAILS

SCALE: 1 1/2" = 1'-0"


0L-2R
Free Side Jamb

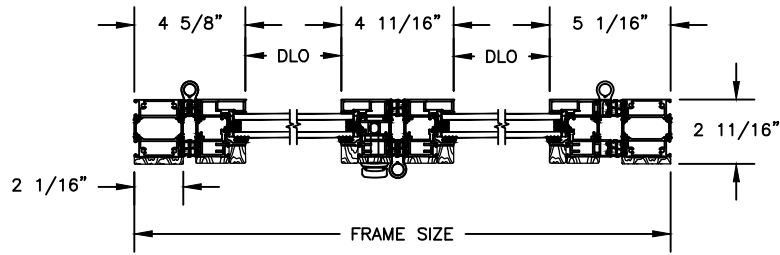


0L-3R
Swing Side Jamb

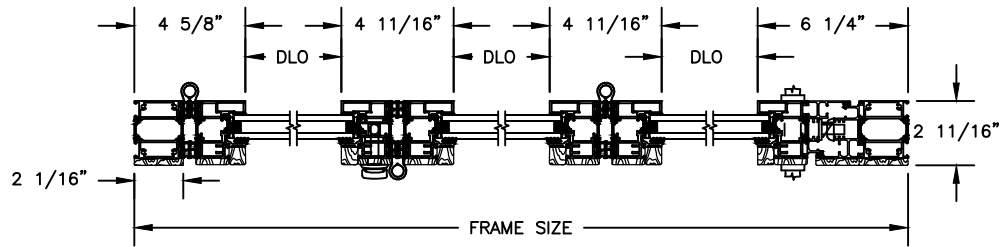


1L-2R
EVEN/ODD

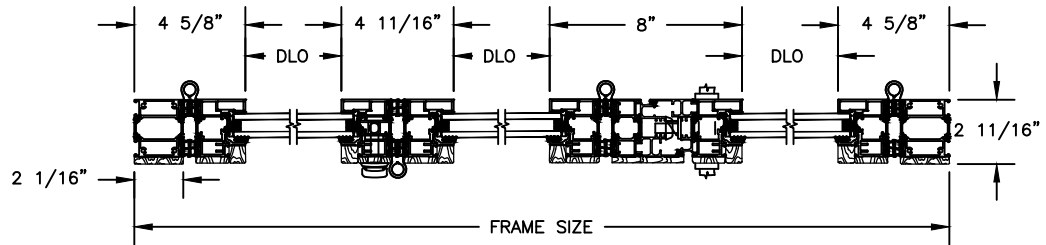

1L-3R
ODD/ODD

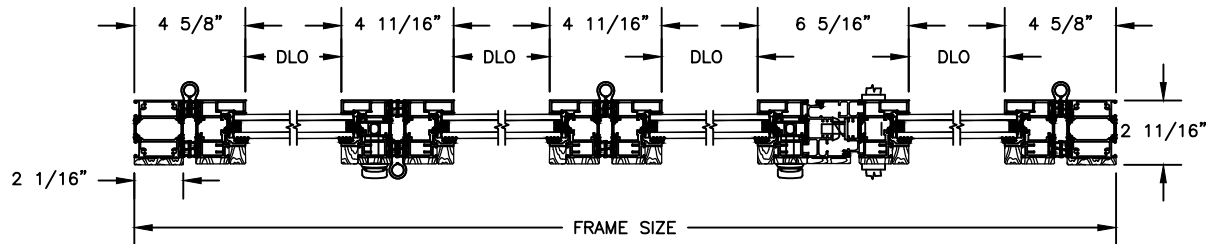

2L-2R
EVEN/EVEN

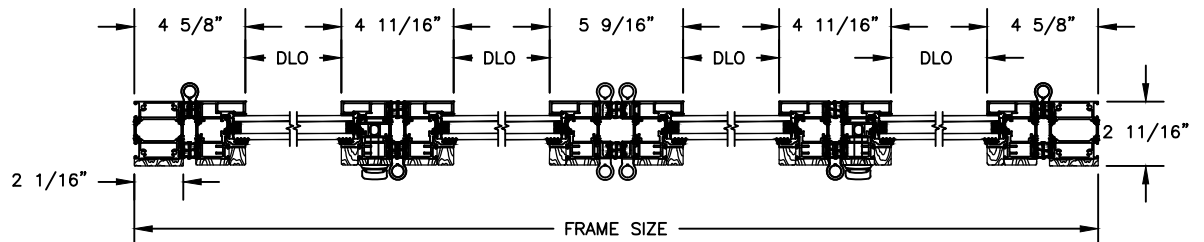

Pinnacle Select

OUTSWING BI-FOLD DOOR

SECTION DETAILS

SCALE: 3" = 1'-0"

