
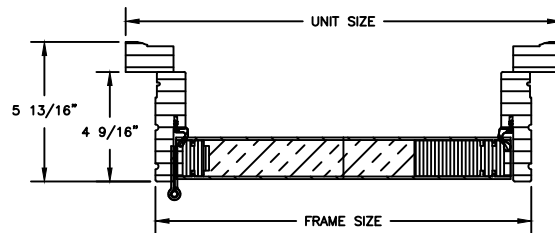


Therma Tru


CLASSIC CRAFT - INSWING

SECTION DETAILS: SINGLE

SCALE: 1 1/2" = 1'-0"

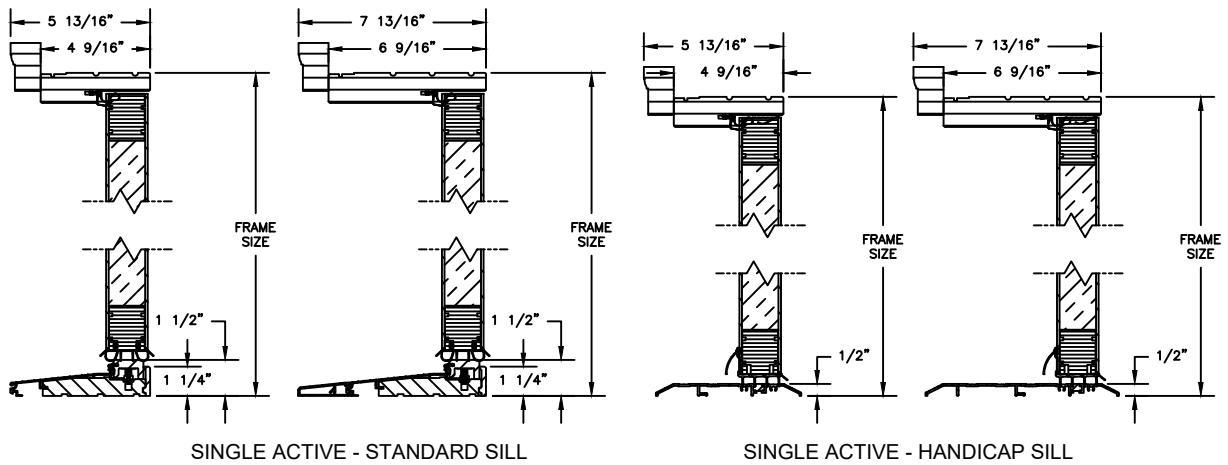

1 PANEL JAMB

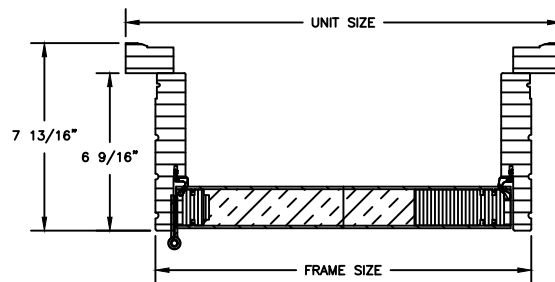


1 PANEL JAMB

Therma Tru

CLASSIC CRAFT - FIXED

SECTION DETAILS

SCALE: 3" = 1'-0"


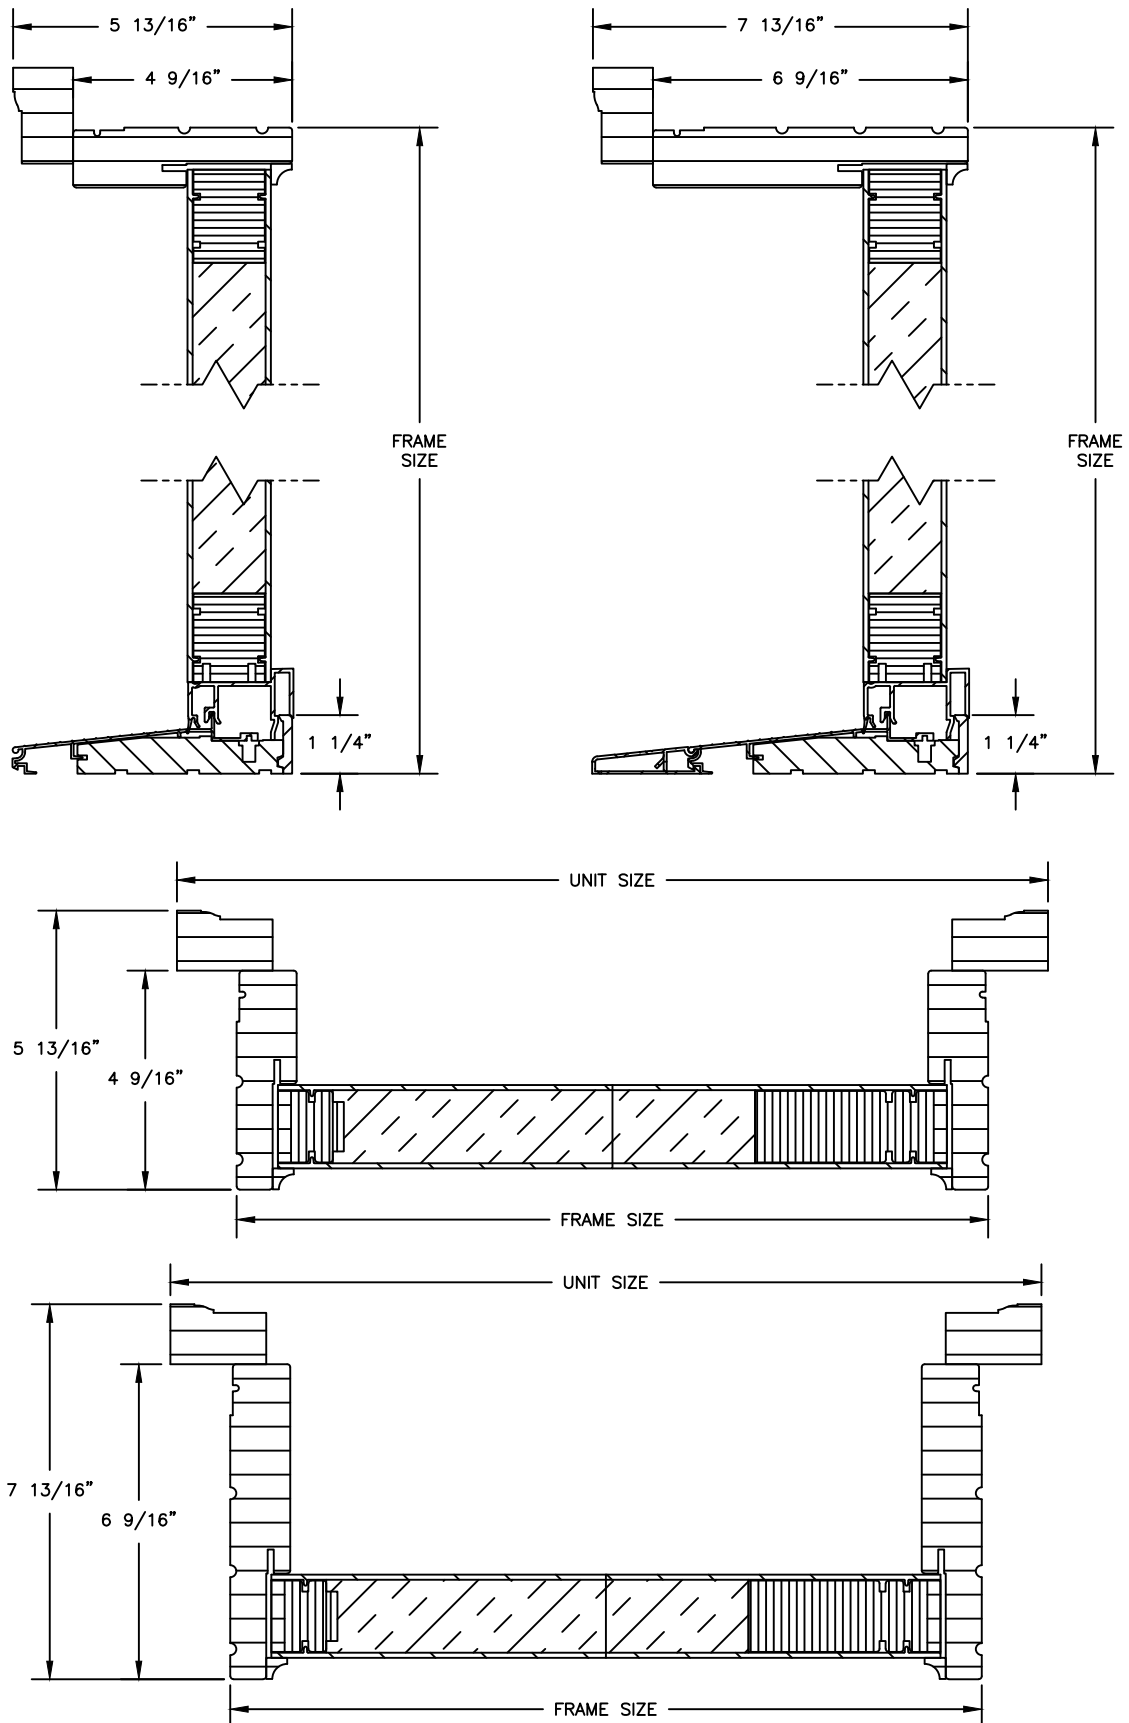


Therma Tru

CLASSIC CRAFT - INSWING

SECTION DETAILS: SINGLE WITH FIXED SIDELITE

SCALE: 1 1/2" = 1'-0"

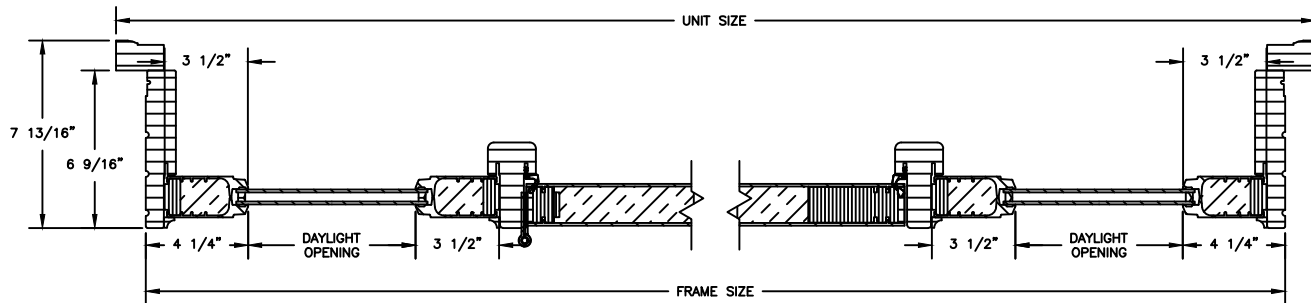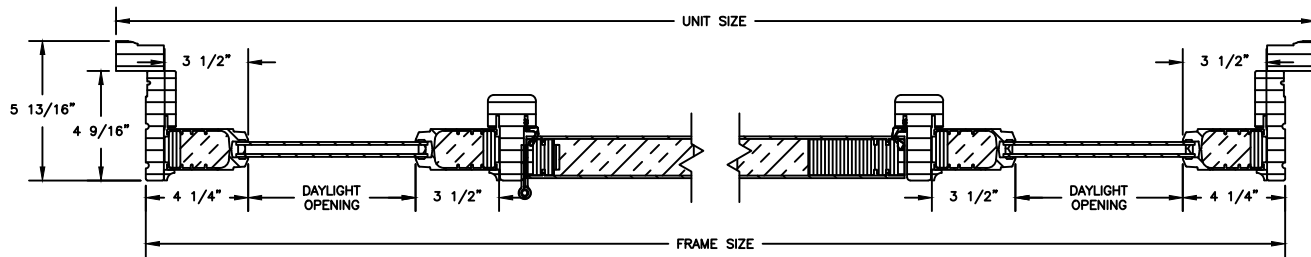


Therma Tru


CLASSIC CRAFT - INSWING

SECTION DETAILS


SCALE: 1 1/2" = 1'-0"

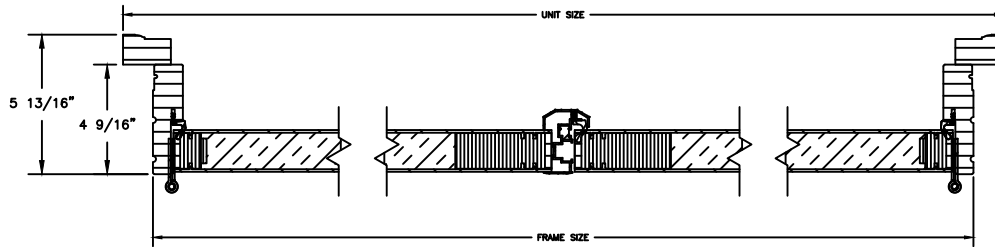


FRENCH INSWING: 4 9/16 JAMB

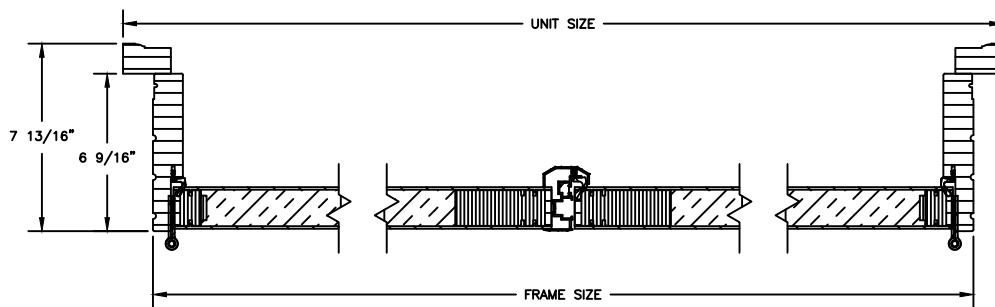

FRENCH INSWING: 6 9/16 JAMB

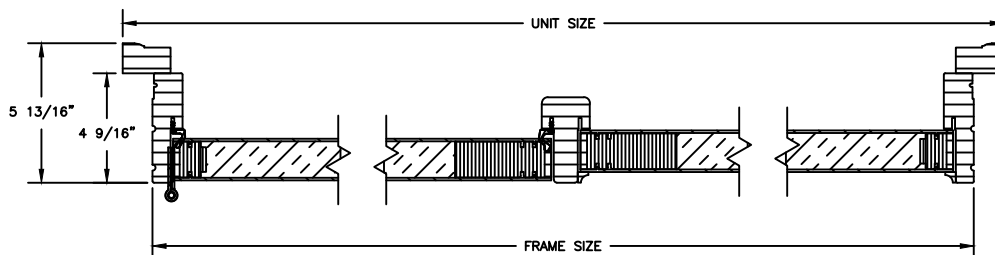

DOUBLE INSWING: 4 9/16 JAMB

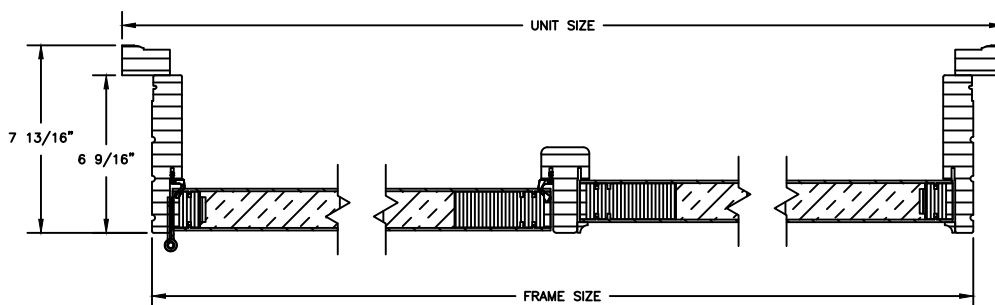



DOUBLE INSWING: 6 9/16 JAMB

Therma Tru

CLASSIC CRAFT - INSWING

SECTION DETAILS: TRIPLE

SCALE: 1 1/2" = 1'-0"

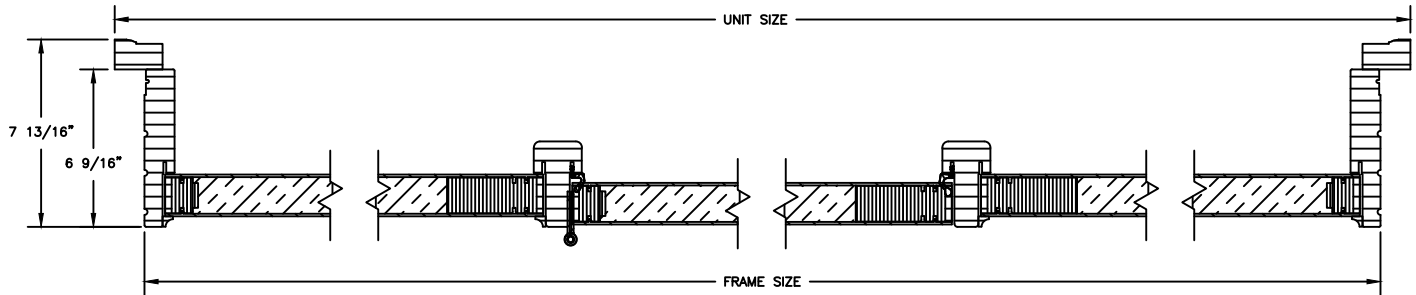
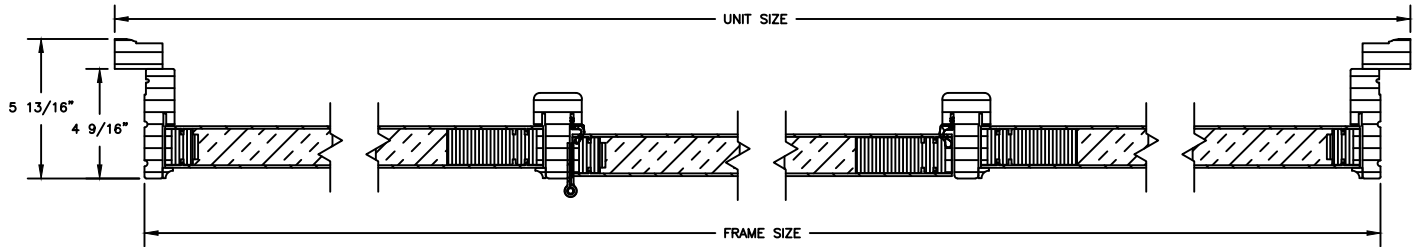


Therma Tru


FIBER CLASSIC/SMOOTH STAR - INSWING

SECTION DETAILS: SINGLE

SCALE: 1 1/2" = 1'-0"

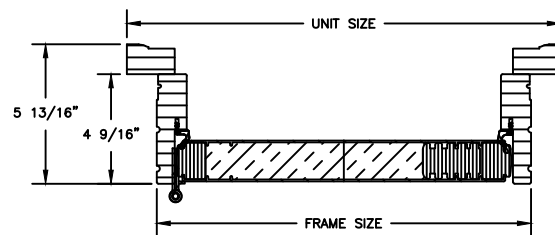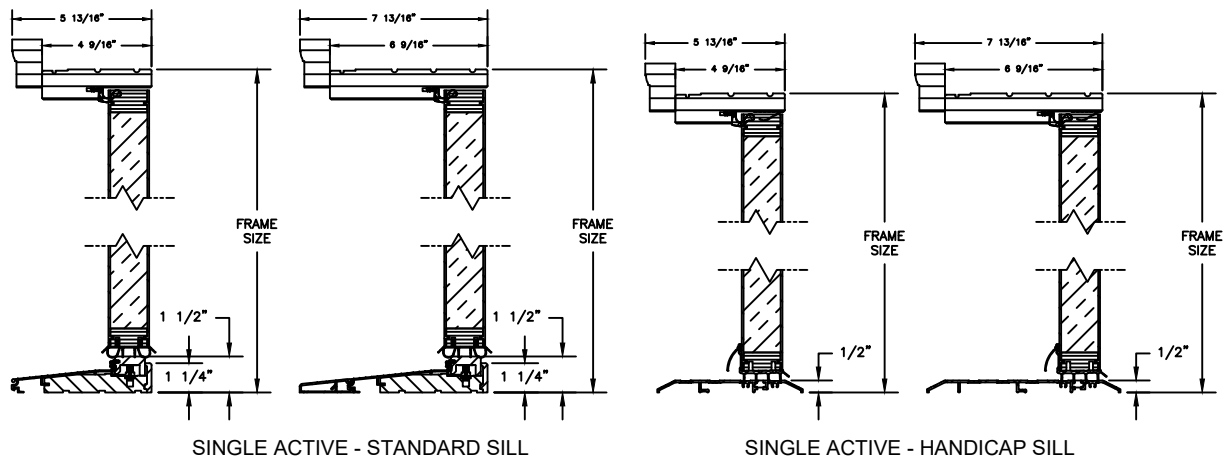

1 PANEL JAMB

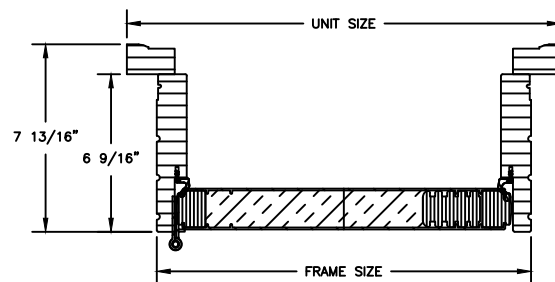





1 PANEL JAMB

Therma Tru

FIBER CLASSIC/SMOOTH STAR - FIXED

SECTION DETAILS

SCALE: 3" = 1'-0"

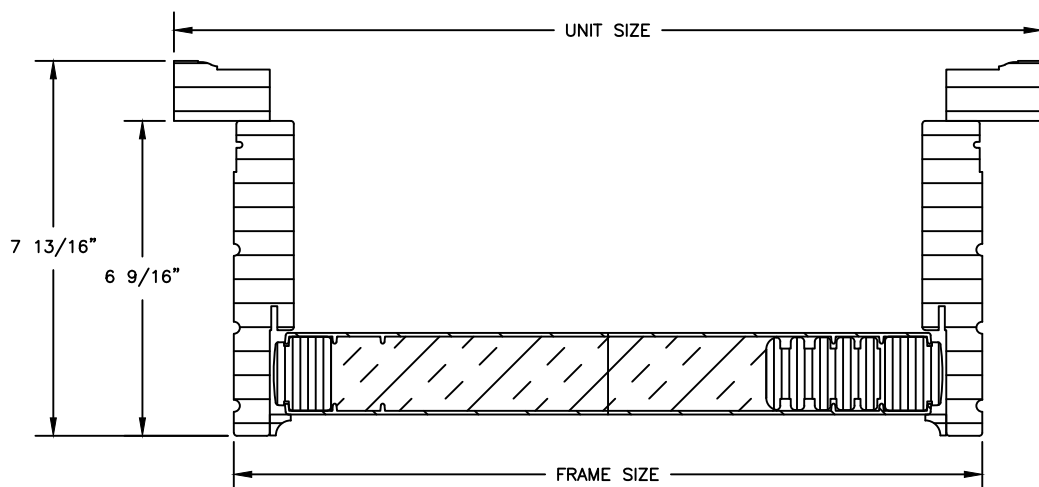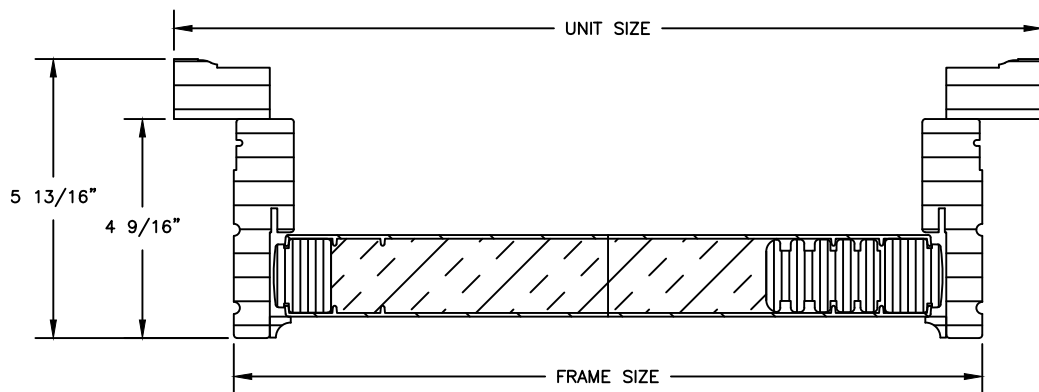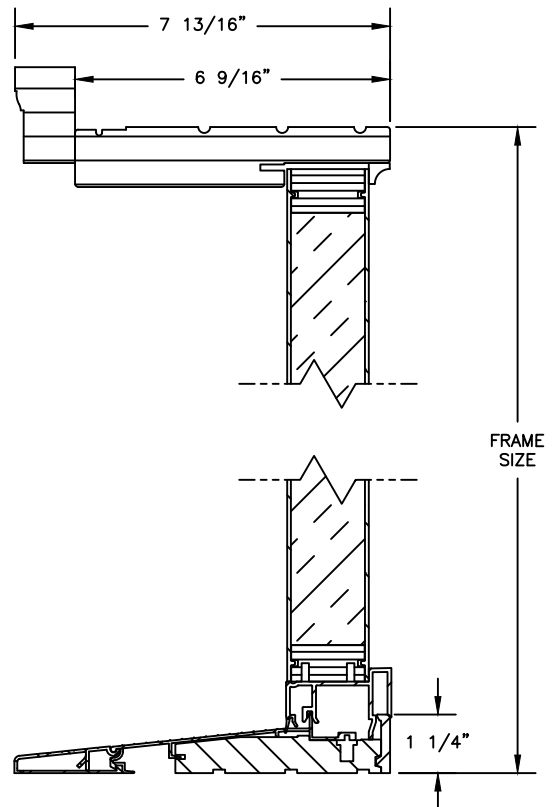
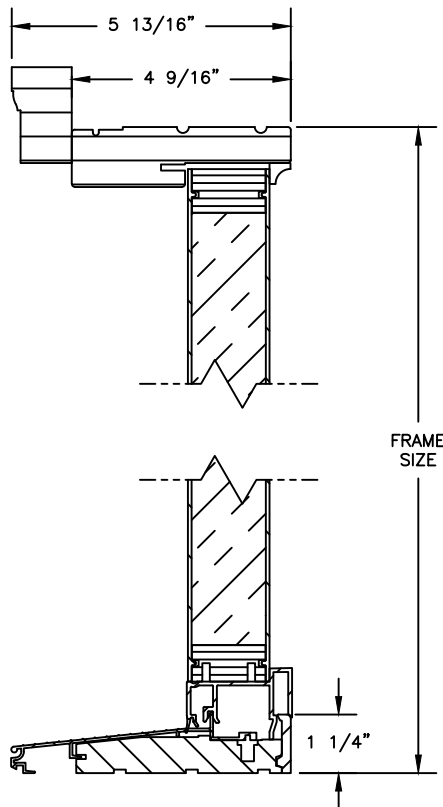


Therma Tru

FIBER CLASSIC/SMOOTH STAR - INSWING

SECTION DETAILS: SINGLE WITH FIXED SIDELITE

SCALE: 1 1/2" = 1'-0"

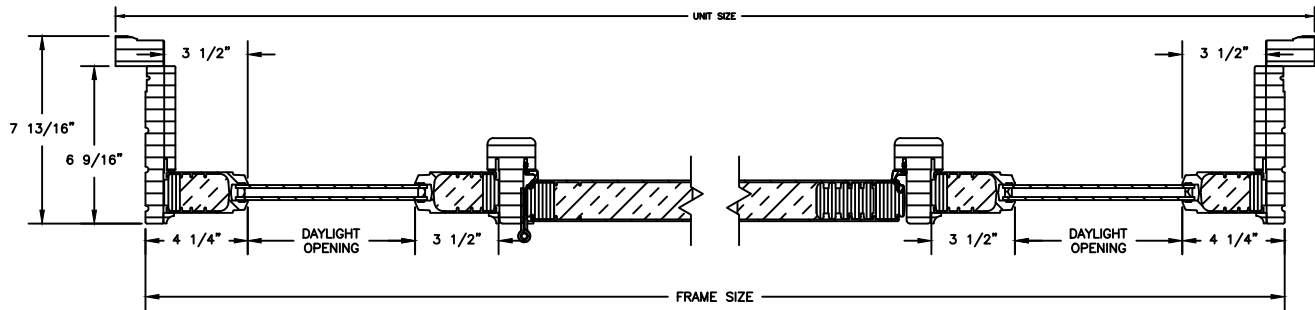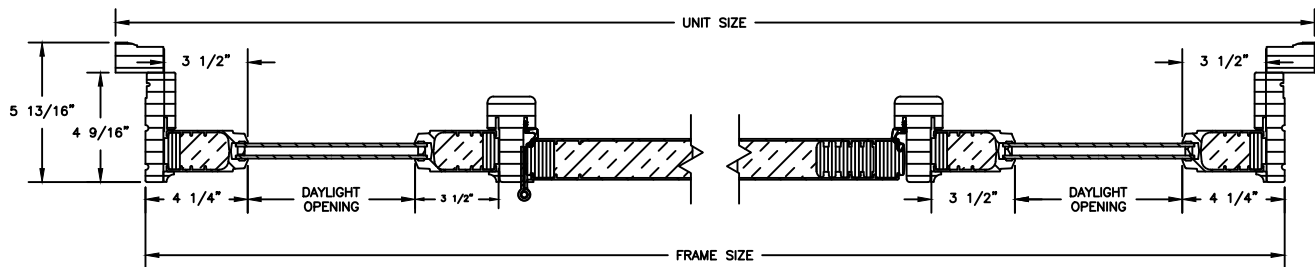


Therma Tru


FIBER CLASSIC/SMOOTH STAR - INSWING

SECTION DETAILS


SCALE: 1 1/2" = 1'-0"

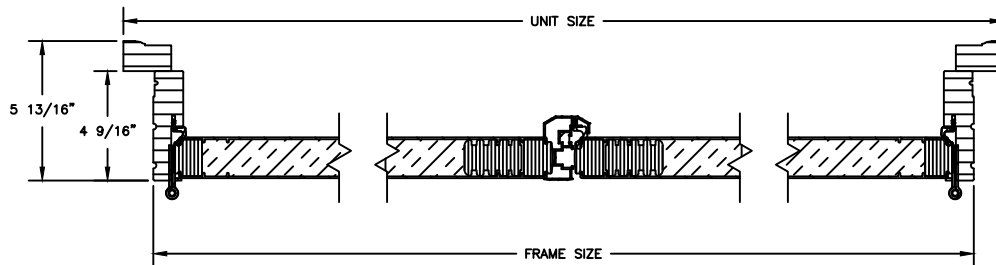


FRENCH INSWING: 4 9/16 JAMB

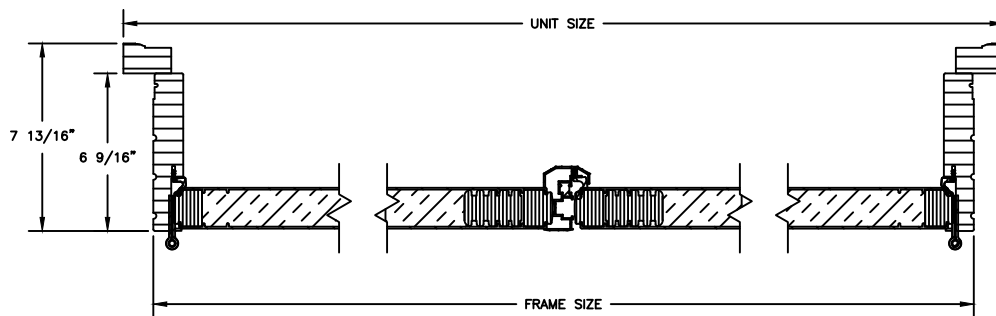

FRENCH INSWING: 6 9/16 JAMB

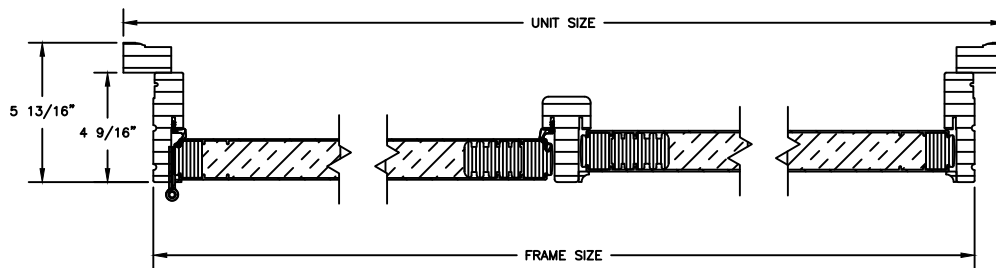

DOUBLE INSWING: 4 9/16 JAMB

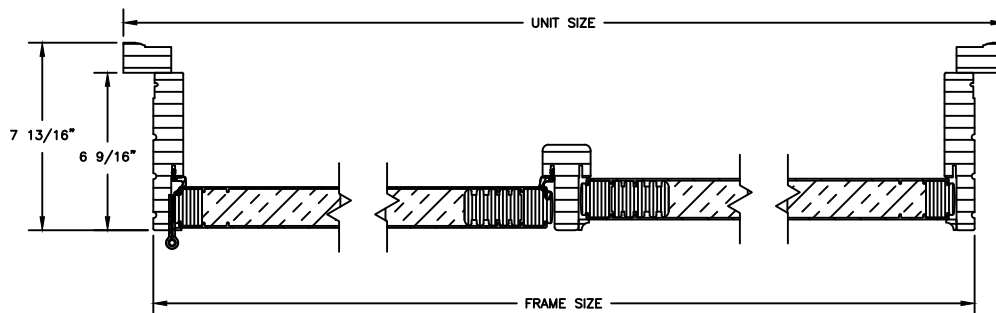



DOUBLE INSWING: 6 9/16 JAMB

Therma Tru

FIBER CLASSIC/SMOOTH STAR - INSWING

SECTION DETAILS: TRIPLE

SCALE: 1 1/2" = 1'-0"

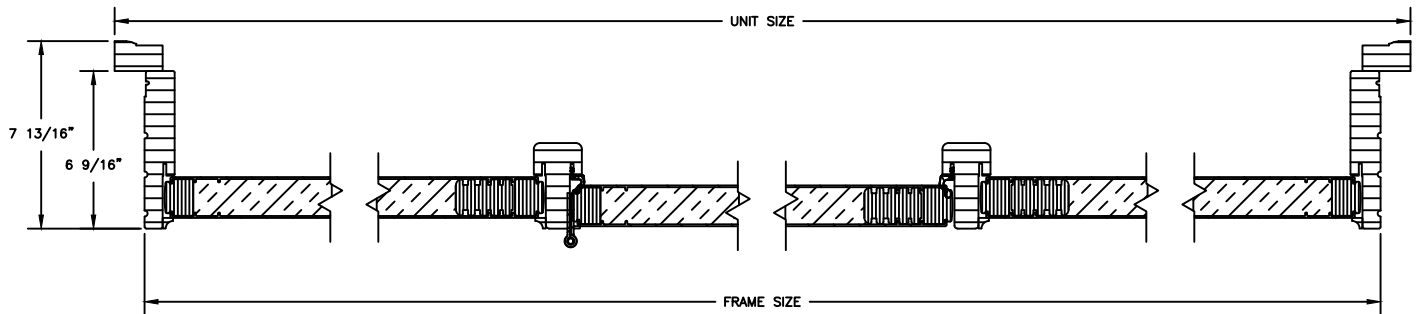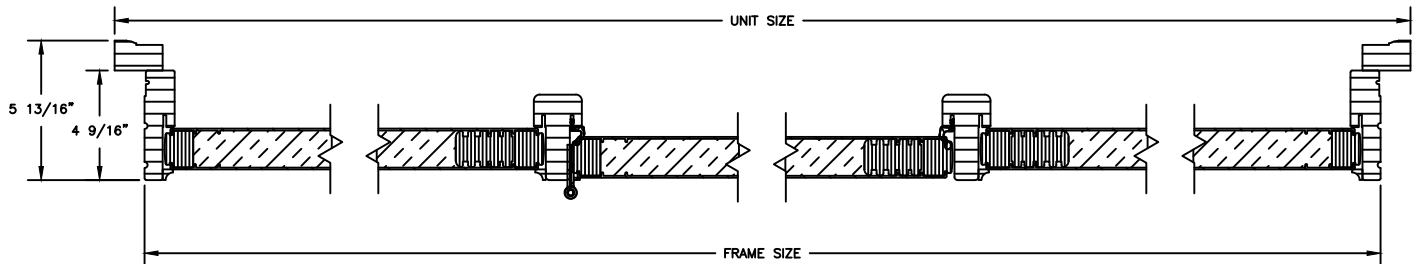


Therma Tru


CLASSIC CRAFT/FIBER CLASSIC/SMOOTH STAR

SECTION DETAILS: SIDELITE

SCALE: 1 1/2" = 1'-0"

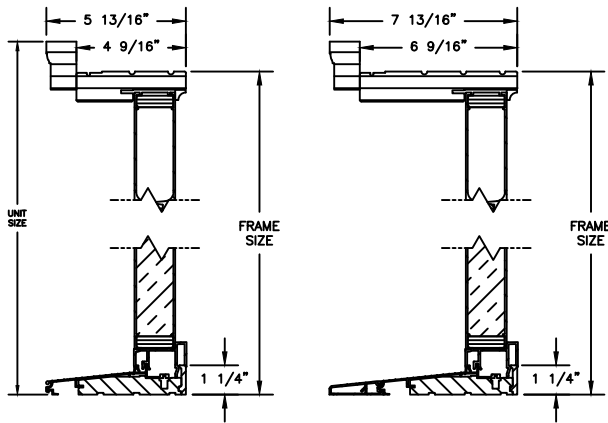

FIXED SIDELITE

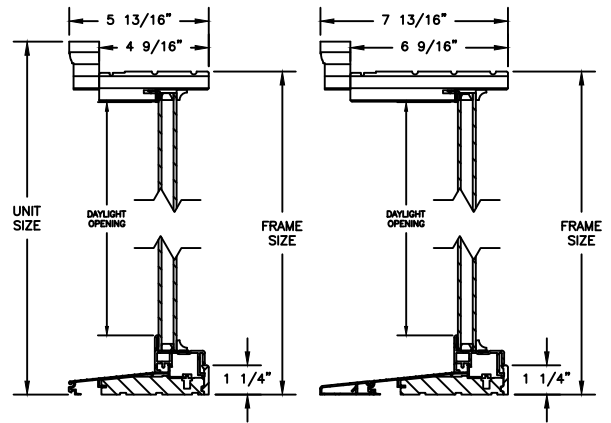

DIRECT SET SIDELITE

