
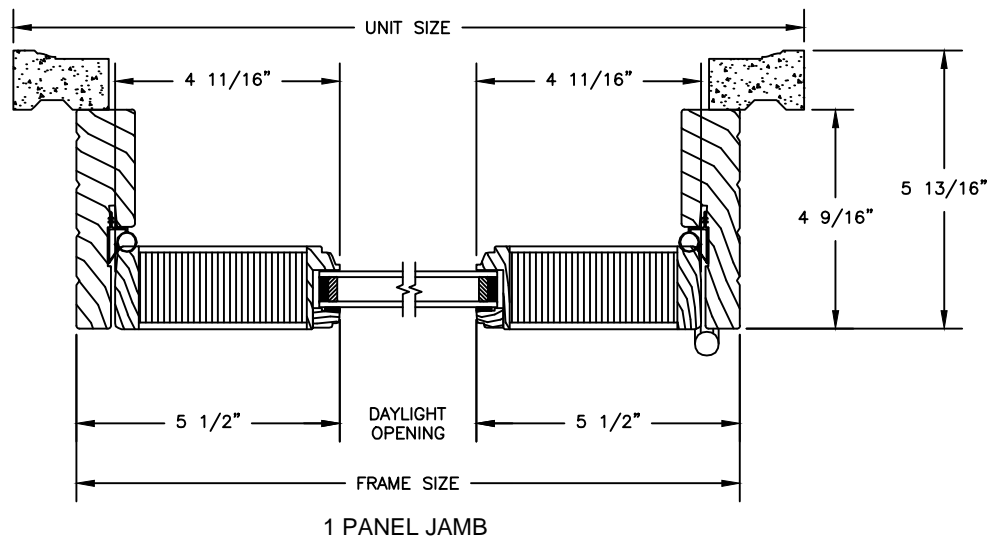
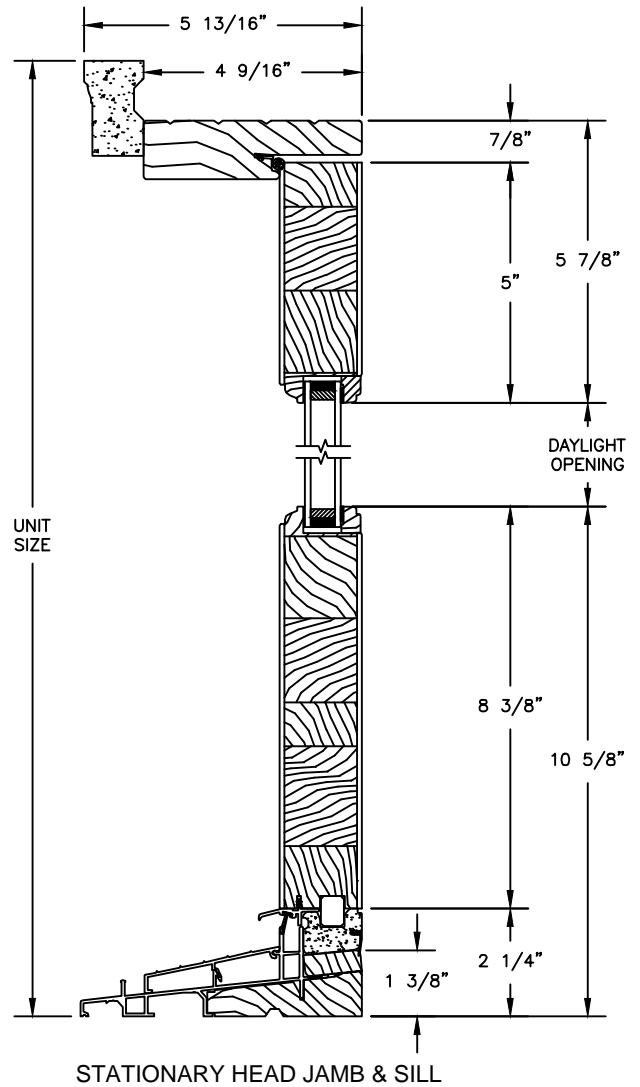


# Pinnacle Series

## PRIMED PATIO DOOR - INSWING

SECTION DETAILS

SCALE: 3" = 1'-0"

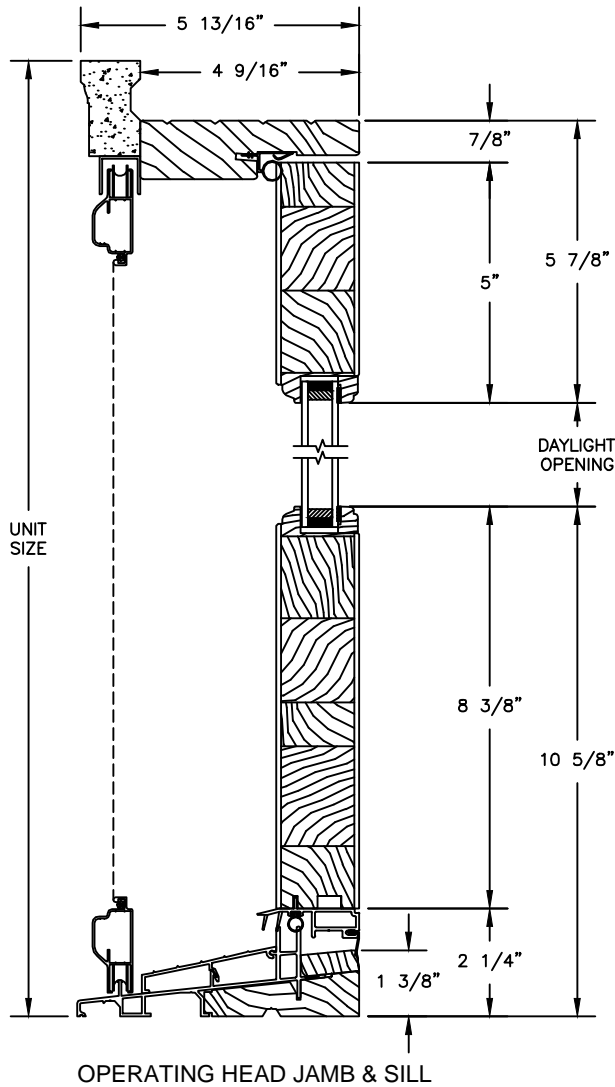


# Pinnacle Series

## PRIMED PATIO DOOR - INSWING

SECTION DETAILS: 6-9/16" JAMB WITH TRANSOM

SCALE: 3" = 1'-0"

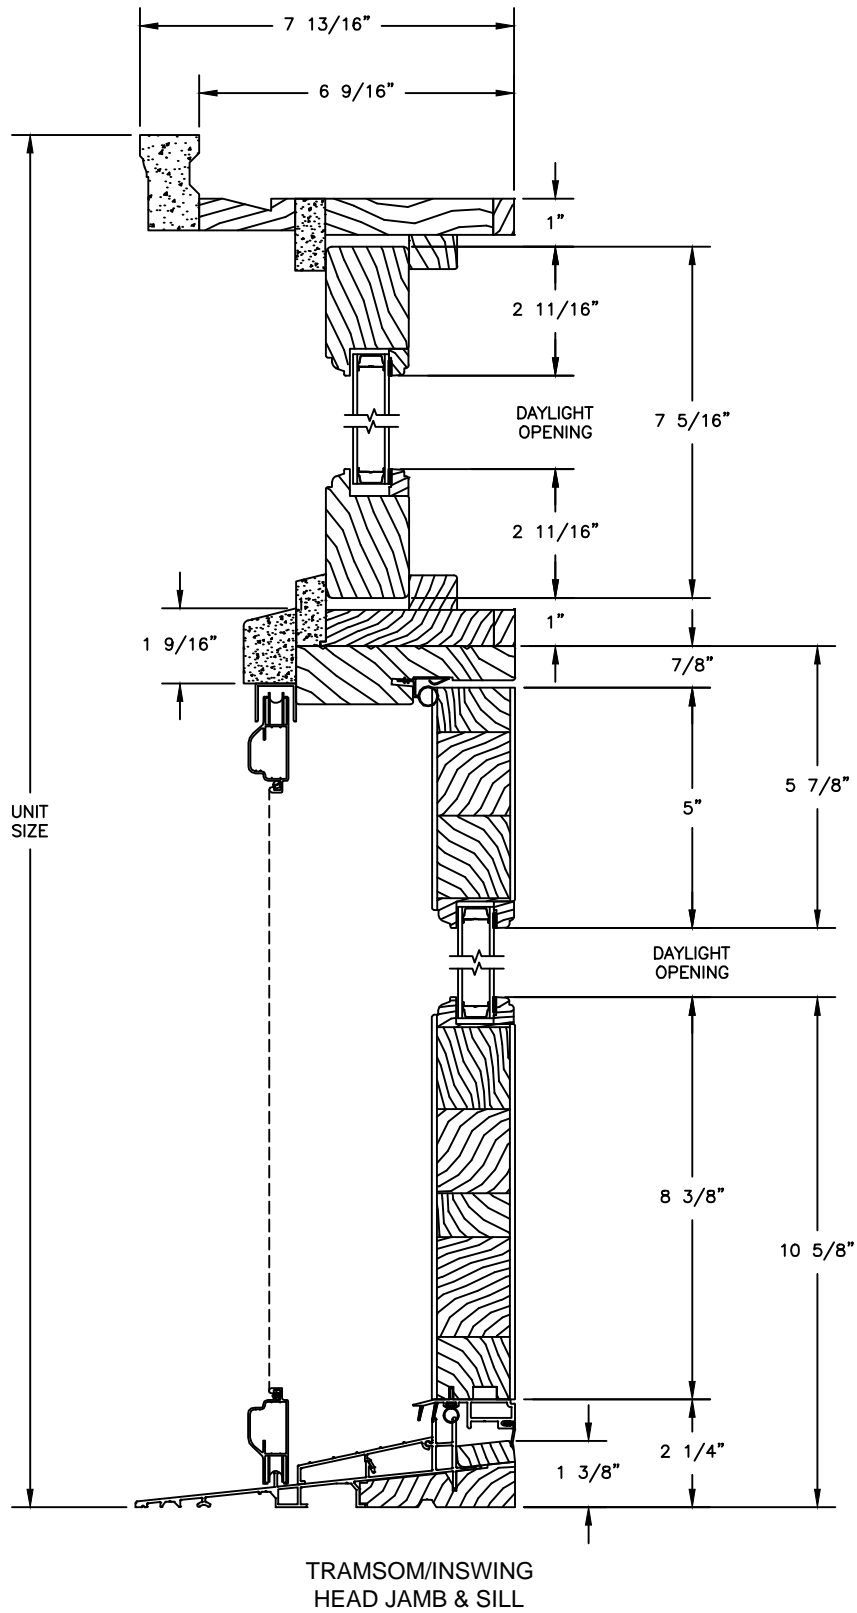


# Pinnacle Series


## PRIMED PATIO DOOR - INSWING

SECTION DETAILS: 6-9/16" INSWING & TRANSOM JAMB

SCALE: 3" = 1'-0"

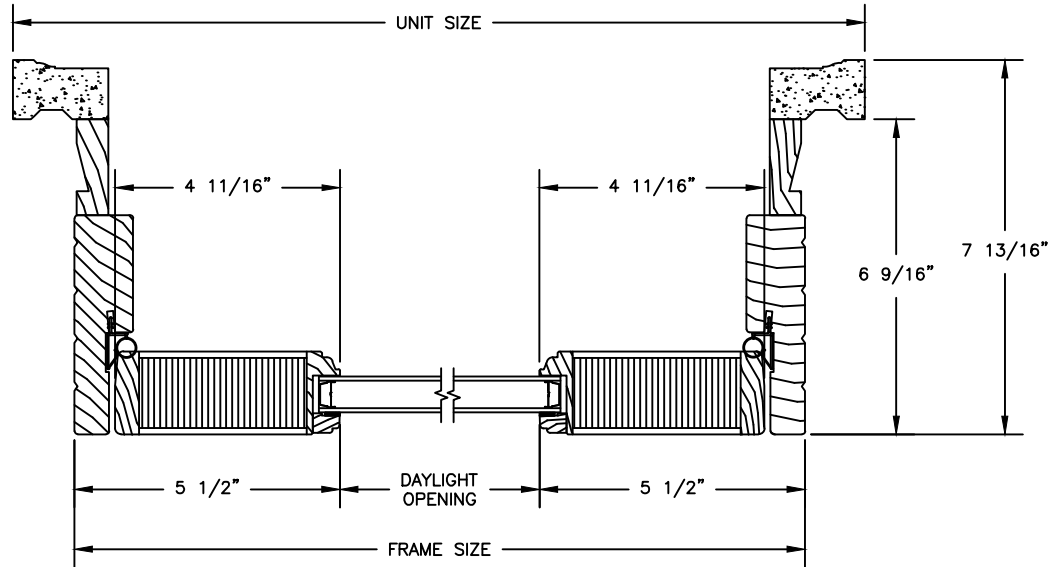

INSWING JAMB

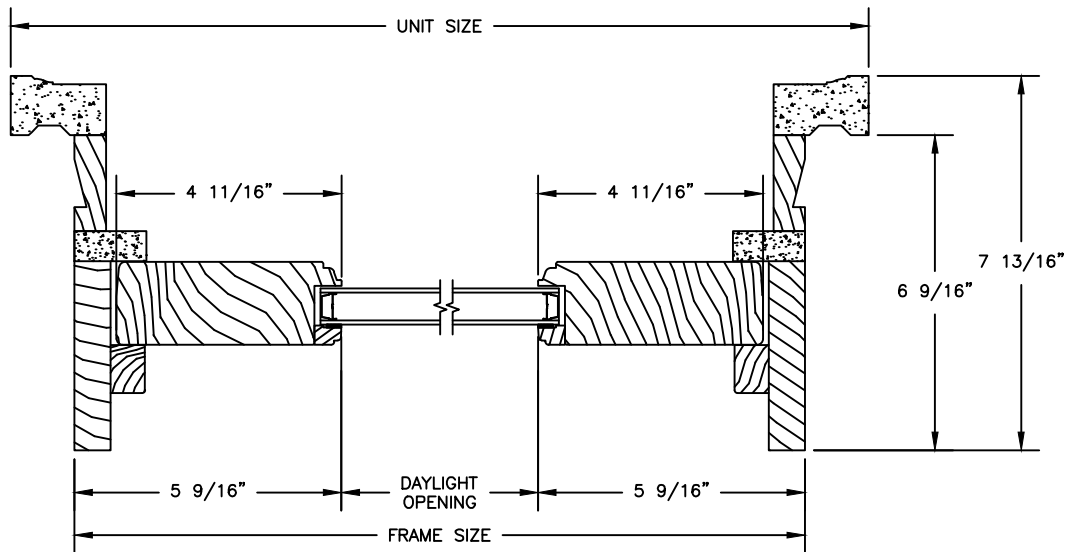


TRANSOM JAMB

# Pinnacle Series


## PRIMED PATIO DOOR - INSWING

### SECTION DETAILS


SCALE: 1 1/2" = 1'-0"

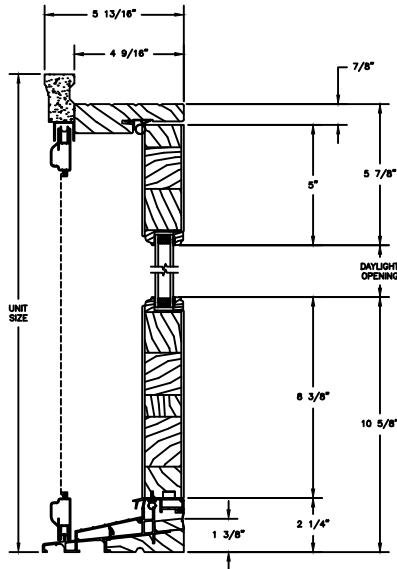


OPERATING HEAD JAMB & SILL

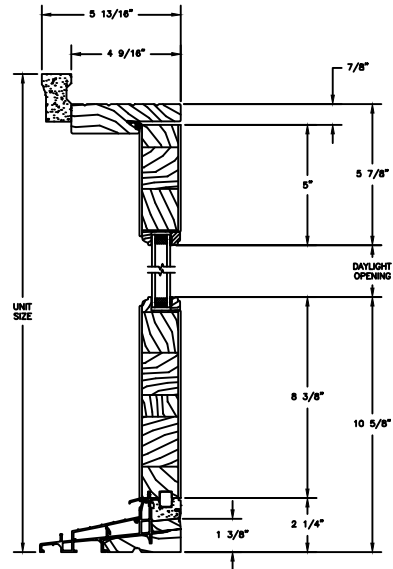


STATIONARY HEAD JAMB & SILL

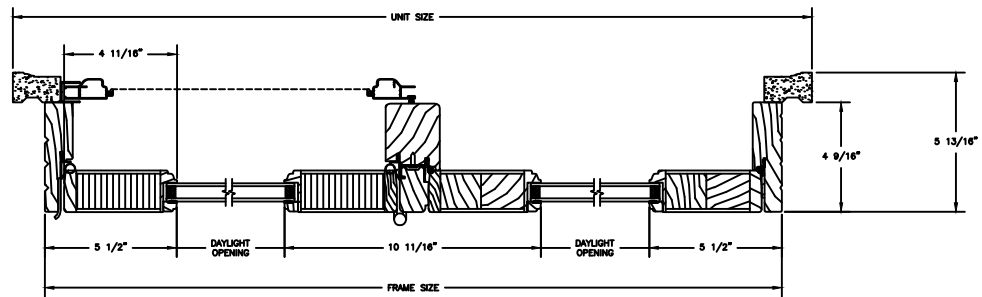

2 PANEL JAMB

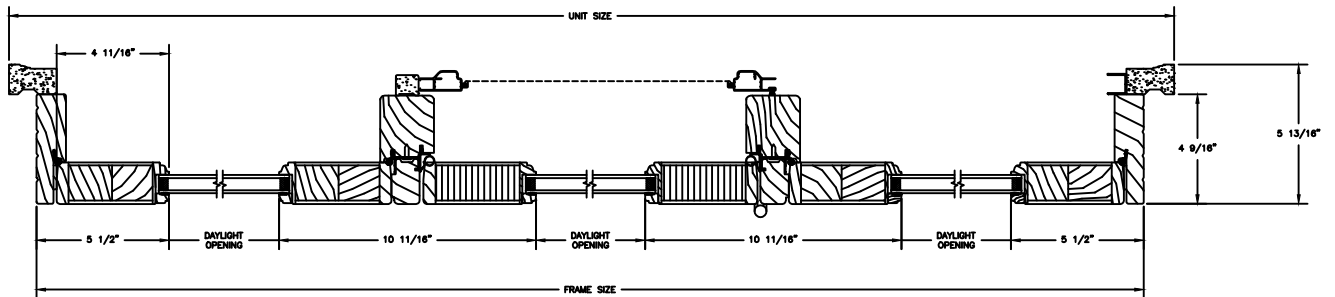

3 PANEL JAMB

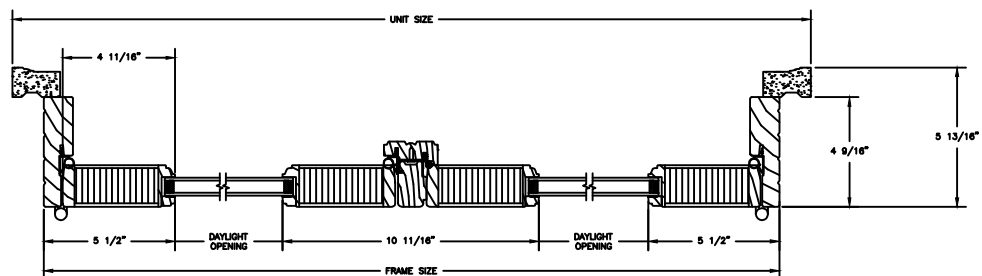


BI-HINGE JAMB

# Pinnacle Series


## PRIMED PATIO DOOR - INSWING

SECTION DETAILS : CASING OPTIONS


SCALE: 3" = 1'-0"

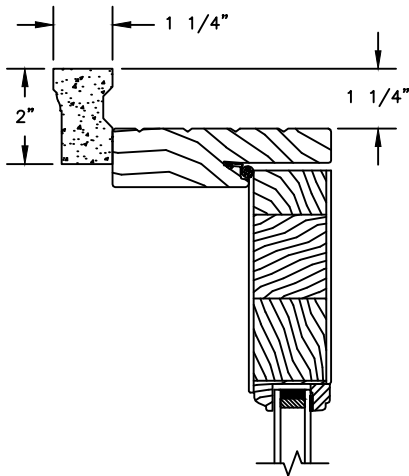


HEAD JAMB WITH  
STANDARD 180 BRICKMOULD

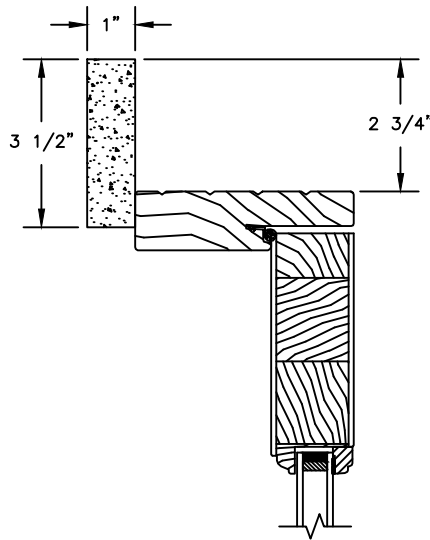


HEAD JAMB WITH  
3 1/2" FLAT CASING

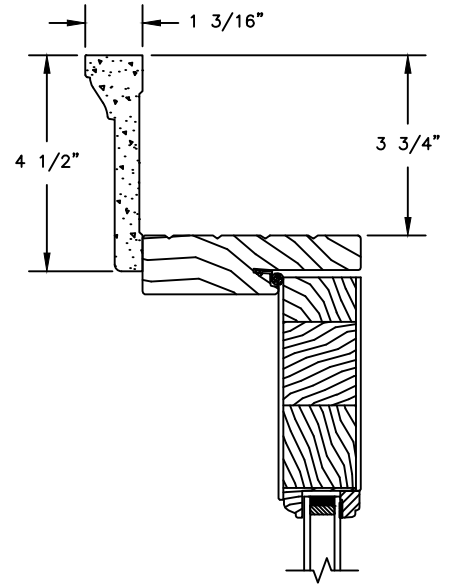


HEAD JAMB WITH  
4 1/2" BACKBAND

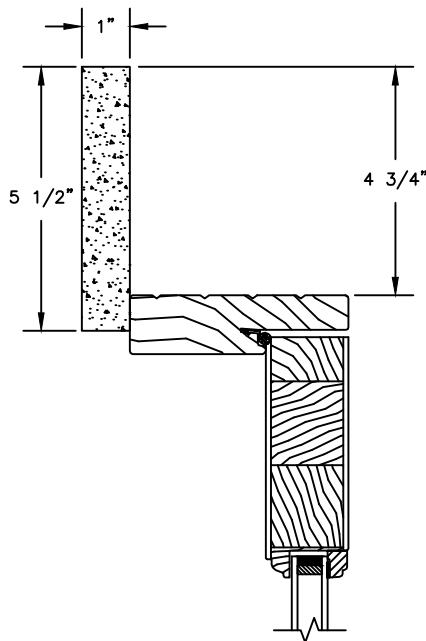

HEAD JAMB WITH  
5 1/2" FLAT CASING

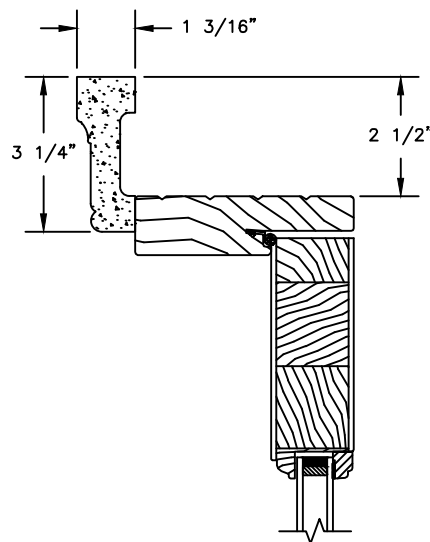

HEAD JAMB WITH  
WILLIAMSBURG BRICKMOULD

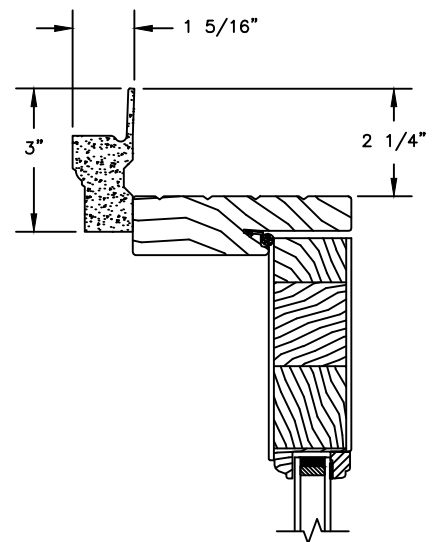


HEAD JAMB WITH  
180 FLANGED BRICKMOULD

# Pinnacle Series


## PRIMED PATIO DOOR - INSWING

SECTION DETAILS : MULLIONS


SCALE: 3" = 1'-0"

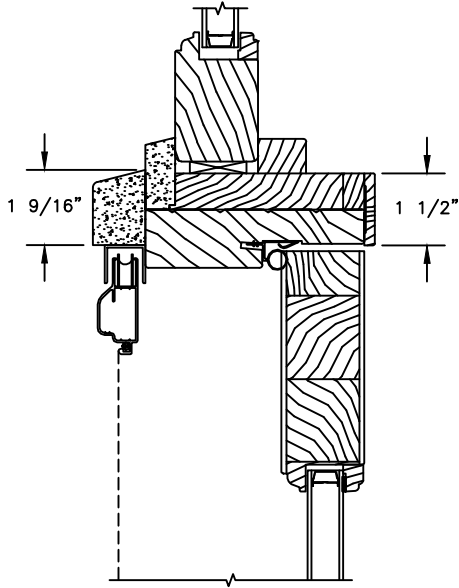


HORIZONTAL MULLION  
TRANSOM/OPERATOR

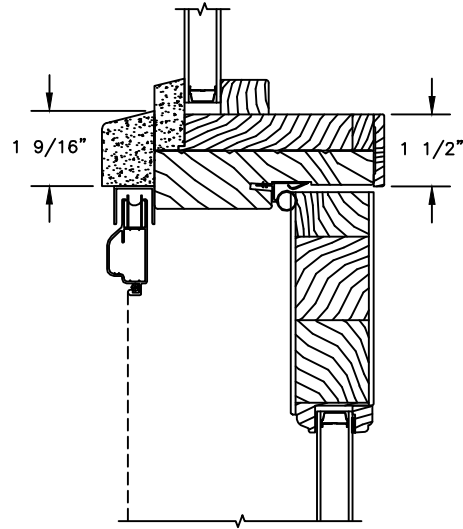

HORIZONTAL MULLION  
RADIUS/OPERATOR

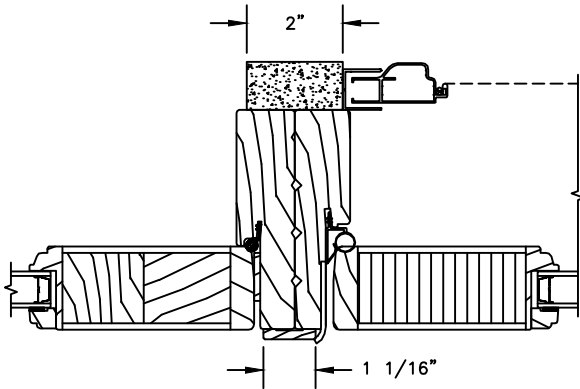

VERTICAL MULLION  
STATIONARY/OPERATOR

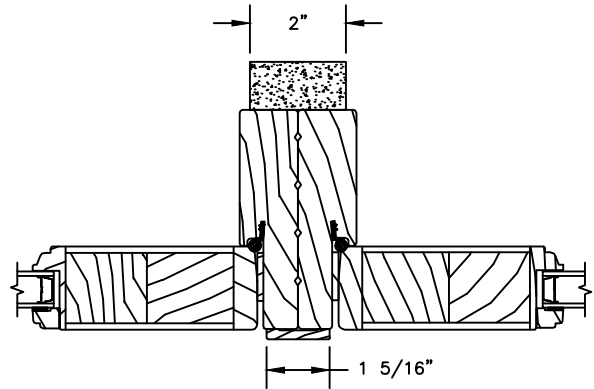


VERTICAL MULLION  
STATIONARY/STATIONARY

# Pinnacle Series

## PRIMED PATIO DOOR - INSWING

SECTION DETAILS : MULLIONS

SCALE: 3" = 1'-0"

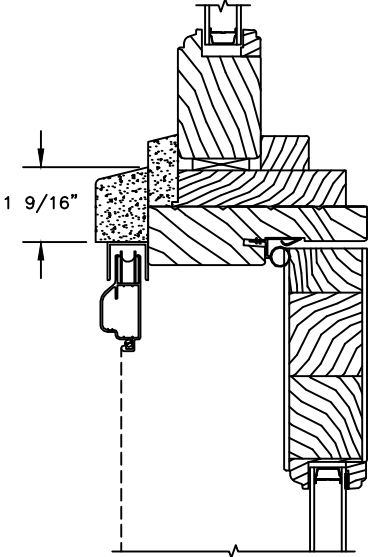

6-9/16" JAMB  
HORIZONTAL MULLION  
TRANSOM/OPERATOR




# Pinnacle Series



## PRIMED PATIO DOOR - INSWING

SECTION DETAILS : GLASS STOP & DIVIDED LITE OPTIONS

SCALE: 3" = 1'-0"

AVAILABLE STYLES

 -  - PUTTY
-  - OGEE
-  - CONTEMPORARY

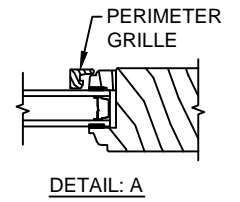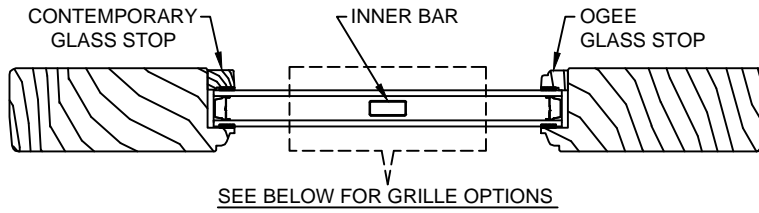

	5/8" WDL WITH INNER BAR	7/8" WDL WITH INNERBAR	1 1/4" WDL WITH INNERBAR	2" WDL WITH INNERBAR
STANDARD INSULATING GLASS				
13/16" INNERGRILLE				
3/4" PROFILED INNERGRILLE				
1" PROFILED INNERGRILLE				
7/8" STICK & PERIMETER GRILLE				
1 1/4" STICK & PERIMETER GRILLE				

NOTE:

\* ALL WDL OPTIONS CAN BE ORDERED WITH OR WITHOUT INNER BAR

\* PERIMETER GRILLES ONLY AVAILABLE IN THE 7/8" AND 1 1/4" OGEE STYLE GLASS STOP (SEE DETAIL: A)




# Pinnacle Series


## PRIMED PATIO DOOR - INSWING

SECTION DETAILS : CONSTRUCTION


SCALE: 1 1/2" = 1'-0"

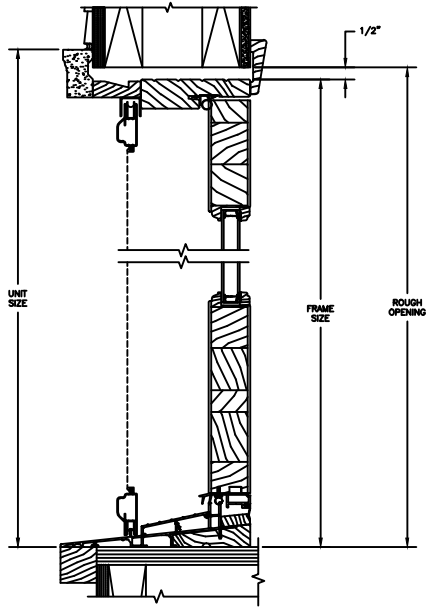


HEAD JAMB & SILL  
2 X 6 FRAME WITH SIDING

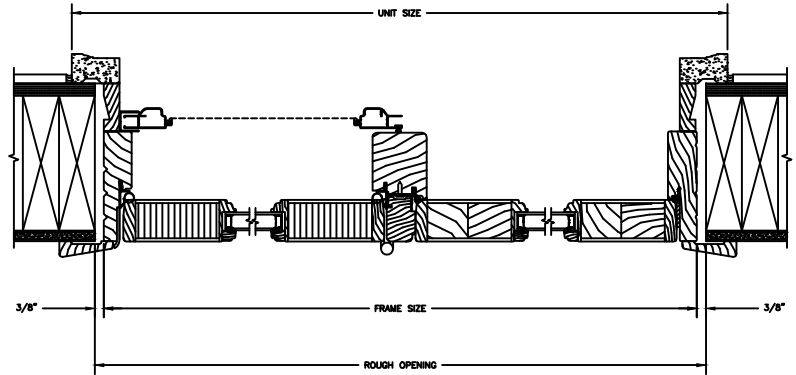

JAMBS  
2 X 6 FRAME WITH SIDING

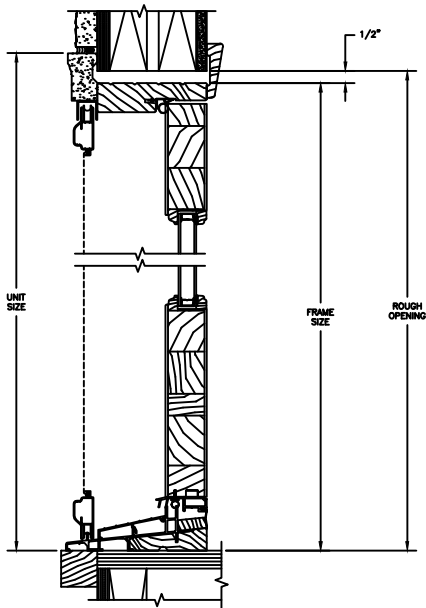

HEAD JAMB & SILL  
2 X 4 FRAME WITH STUCCO

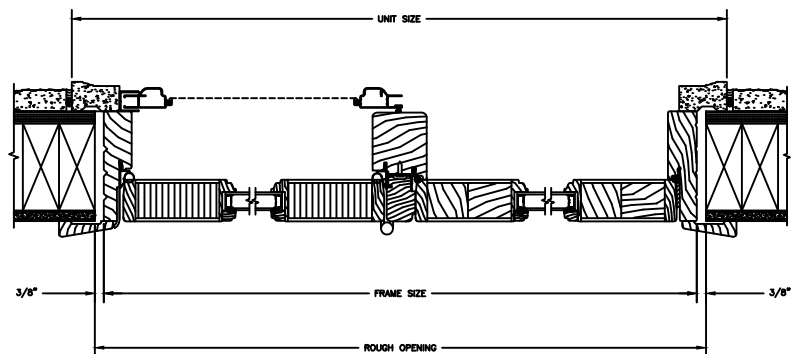


JAMBS  
2 X 4 FRAME WITH STUCCO

# Pinnacle Series


## PRIMED PATIO DOOR - INSWING

SECTION DETAILS : CONSTRUCTION


SCALE: 1 1/2" = 1'-0"

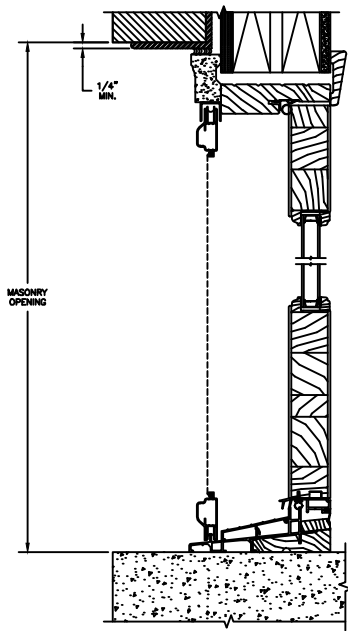


HEAD JAMB & SILL  
2 X 4 FRAME WITH BRICK VENEER

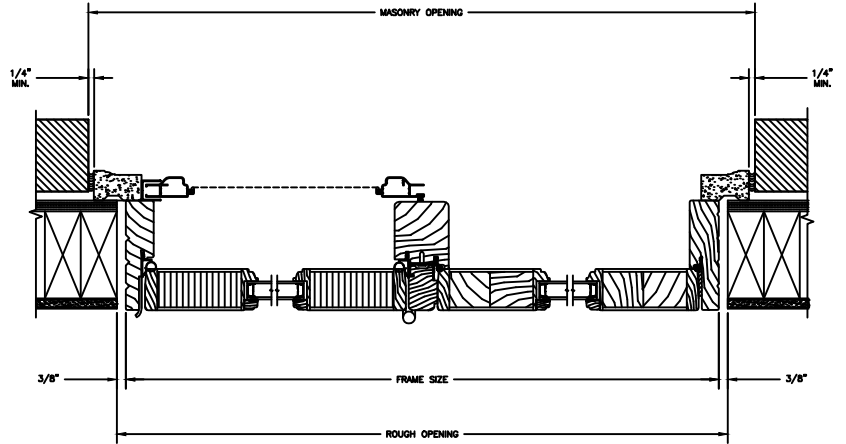

JAMBS  
2 X 4 FRAME WITH BRICK VENEER

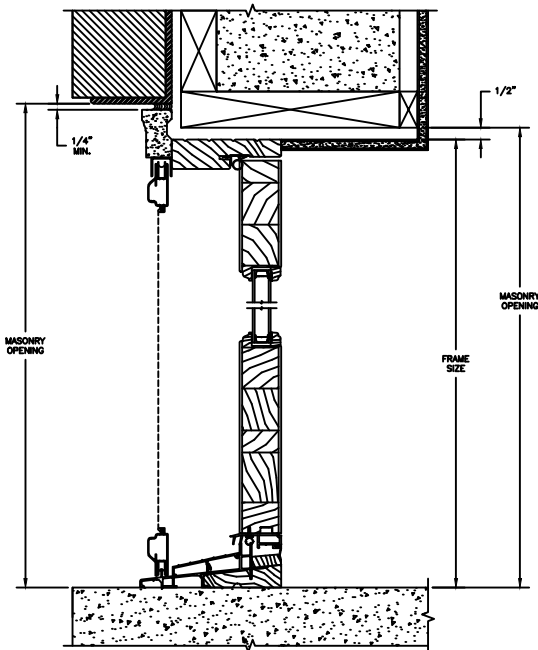

HEAD JAMB & SILL  
8" CONCRETE BLOCK WALL  
WITH BRICK VENEER

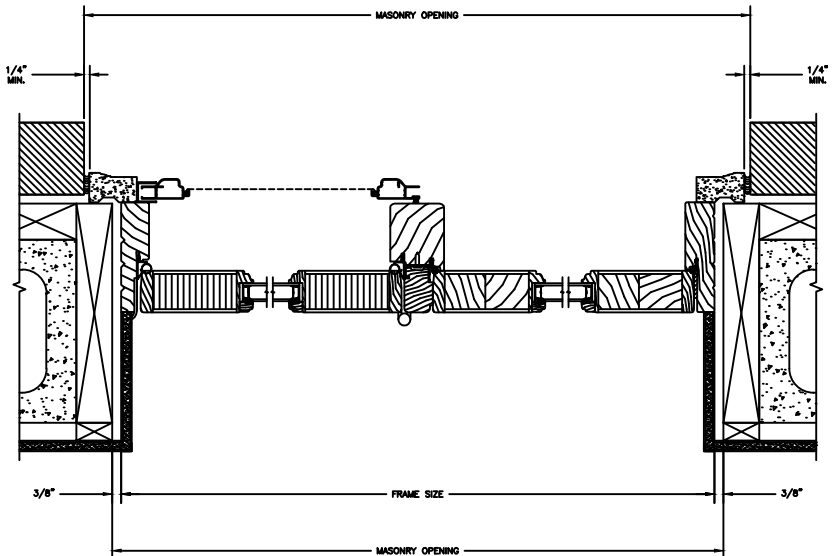

JAMBS  
8" CONCRETE BLOCK WALL  
WITH BRICK VENEER